
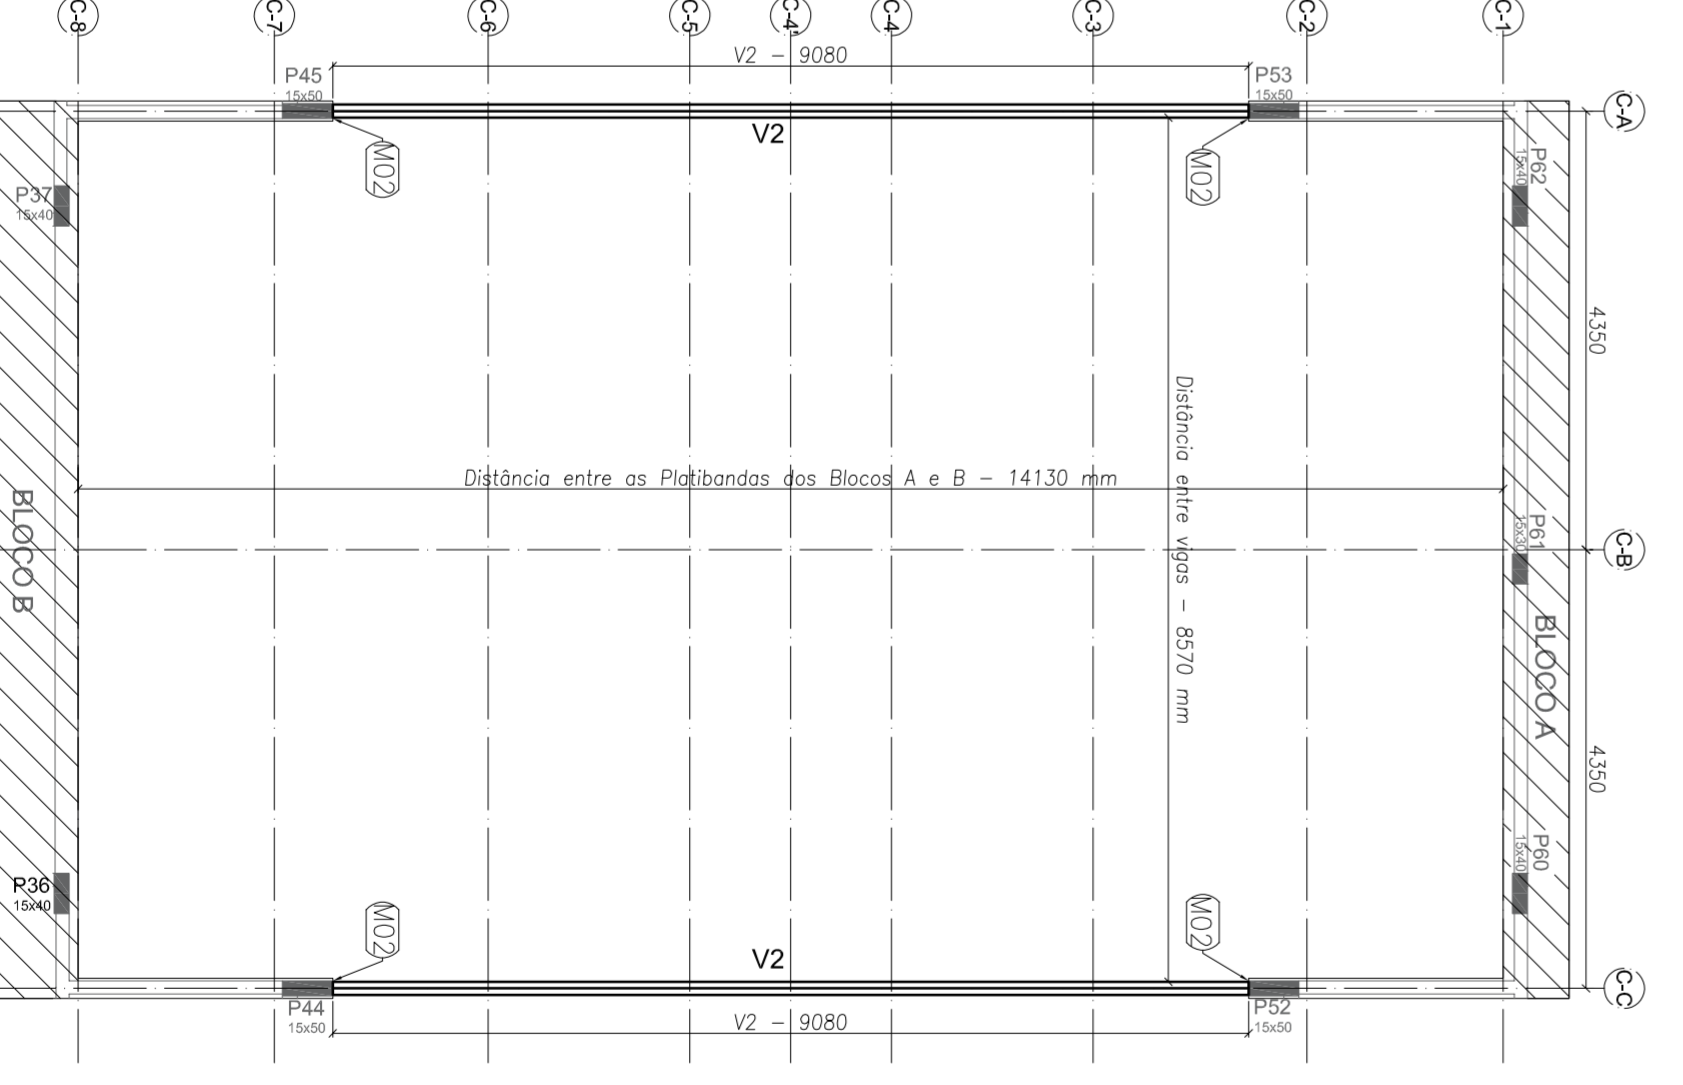
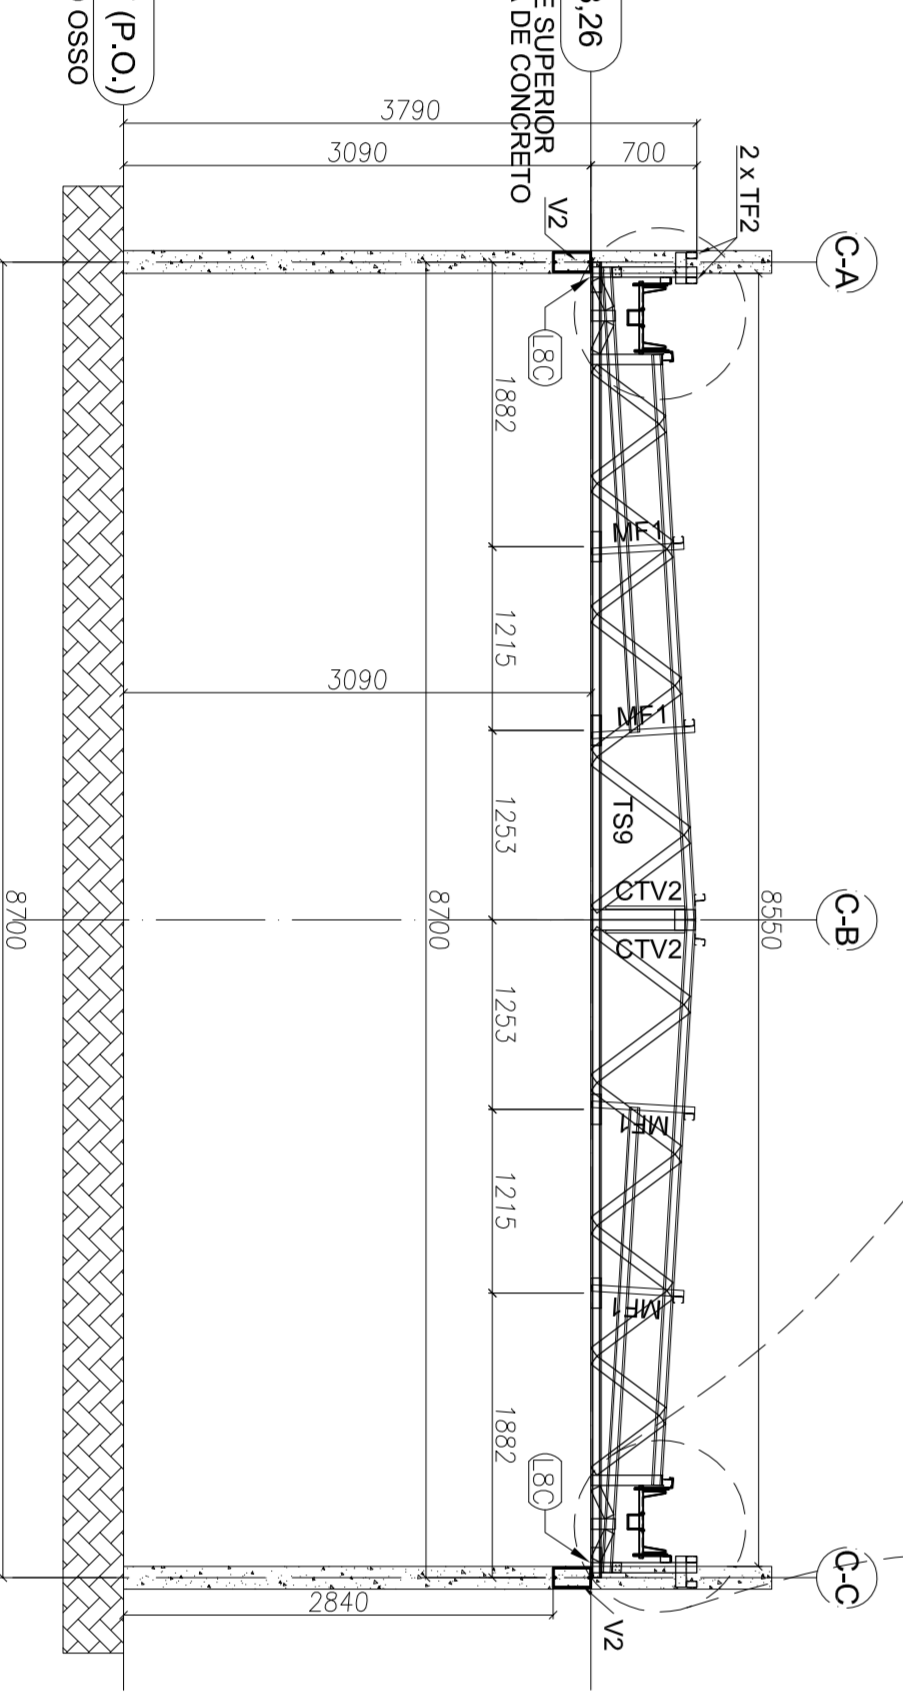
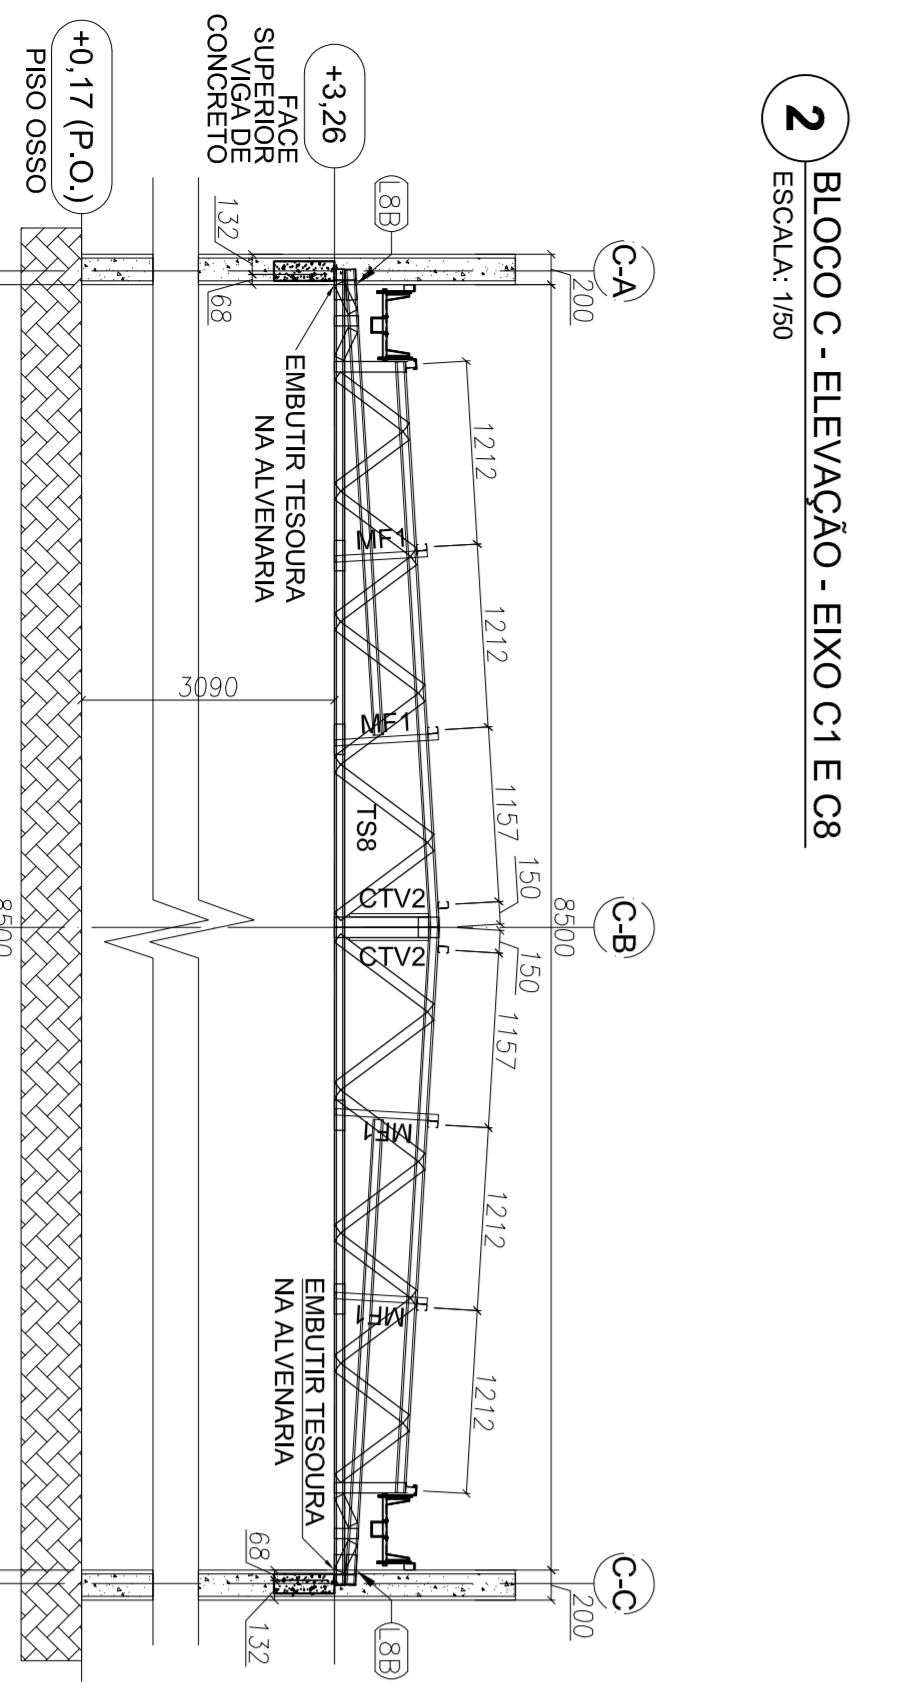


ITEM	TAG	PERFIL	COMPRIIMENTO (mm)	QNTD.
1	CBS	UE 70	3743	4
2	TC9	UE 70	6000	10
3	TC10	UE 70	4065	20
4	TF2	TUBO UE 70	9082	4
5	TR6	CAR 3020	3650	14
6	TR7	UE 70	340	7
7	LV1	UE 70	300	20
8	CTV2	CAR 3020	2175	48
9	MF1	UE 70	815	16
10	TS8	UE 70	8935	4
11	TS9	UE 70	8935	4
12	VZ2	DUPLIO UE 250x65x25x2765	9082	2

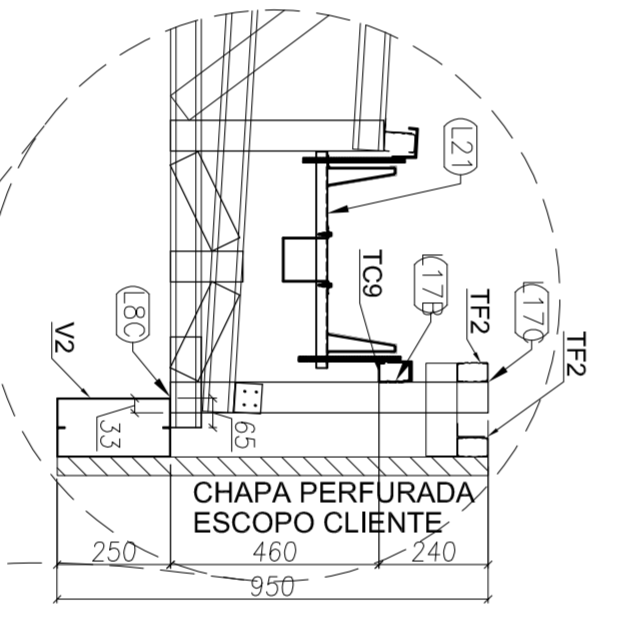

PROJETO PADRÃO - FNDE

Ministério da Educação

PROPRIETÁRIO: PREFEITURA MUNICIPAL DE MURAIÉ
 ENDEREÇO: RUA 08, LOTES DE 03 A 14, DA QUADRA N. LOTEAMENTO DORNELAS II.
 MUNICÍPIO - UF: MURAIÉ - MG.

Rubem Barros Von Eise
 RESP. TÉCNICO E AUTOR DO PROJETO
 CREMAT: 028740

PREFEITURA MUNICIPAL DE MURAIÉ

DUO: CHFA

RA

PROGRAMA PROINFANCIA - PROJETO TIPO 1
 PROJETO DE ESTRUTURA

ESTRUTURA METÁLICA
 ESTRUTURA DA COBERTURA E ELEVACÕES
 BLOCO C - PÁTIO COBERTO

SMT

06/15