




E.M GILBERTO TANUS BRAZ

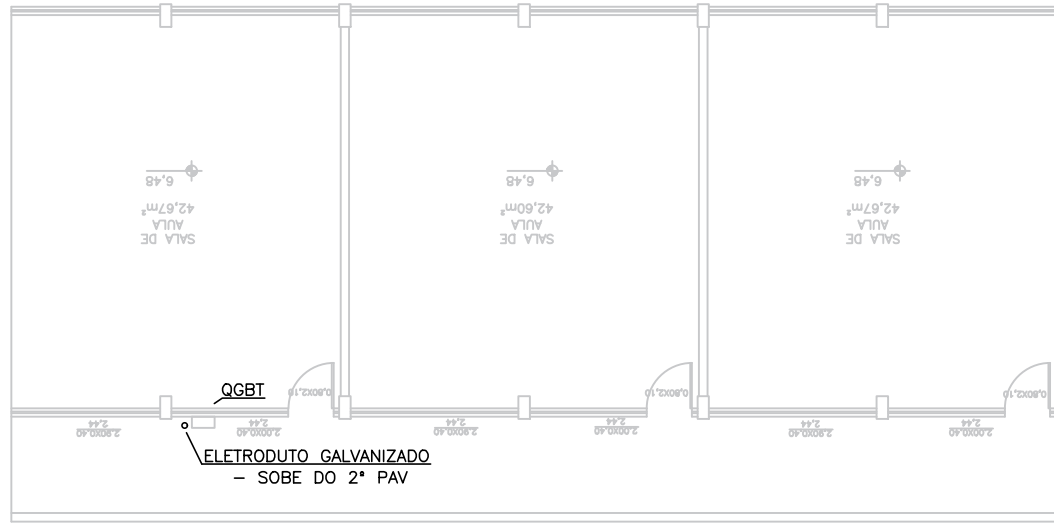

PLANTA BAIXA - 3º PAVIMENTO

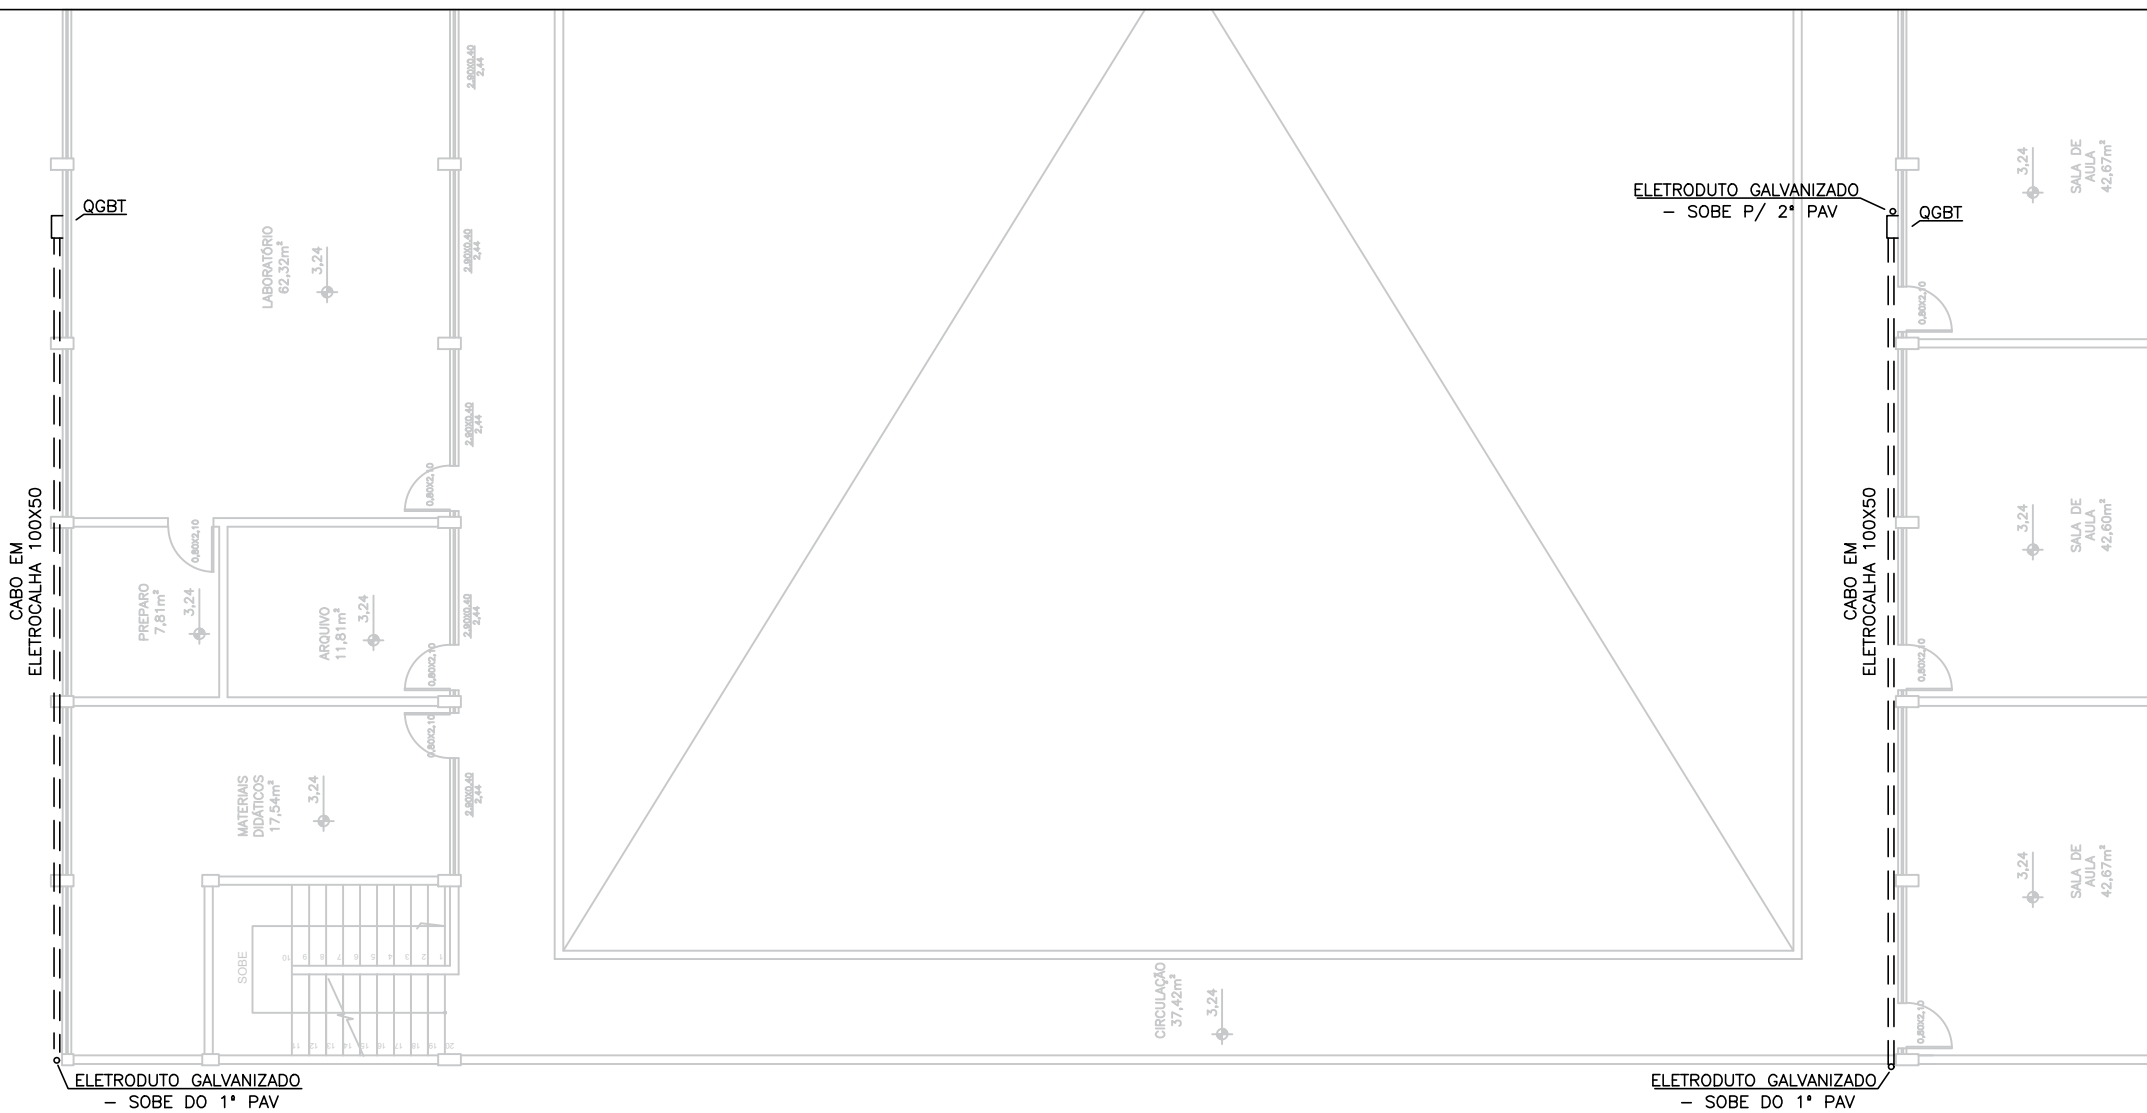

PLANTA BAIXA - 2º PAVIMENTO

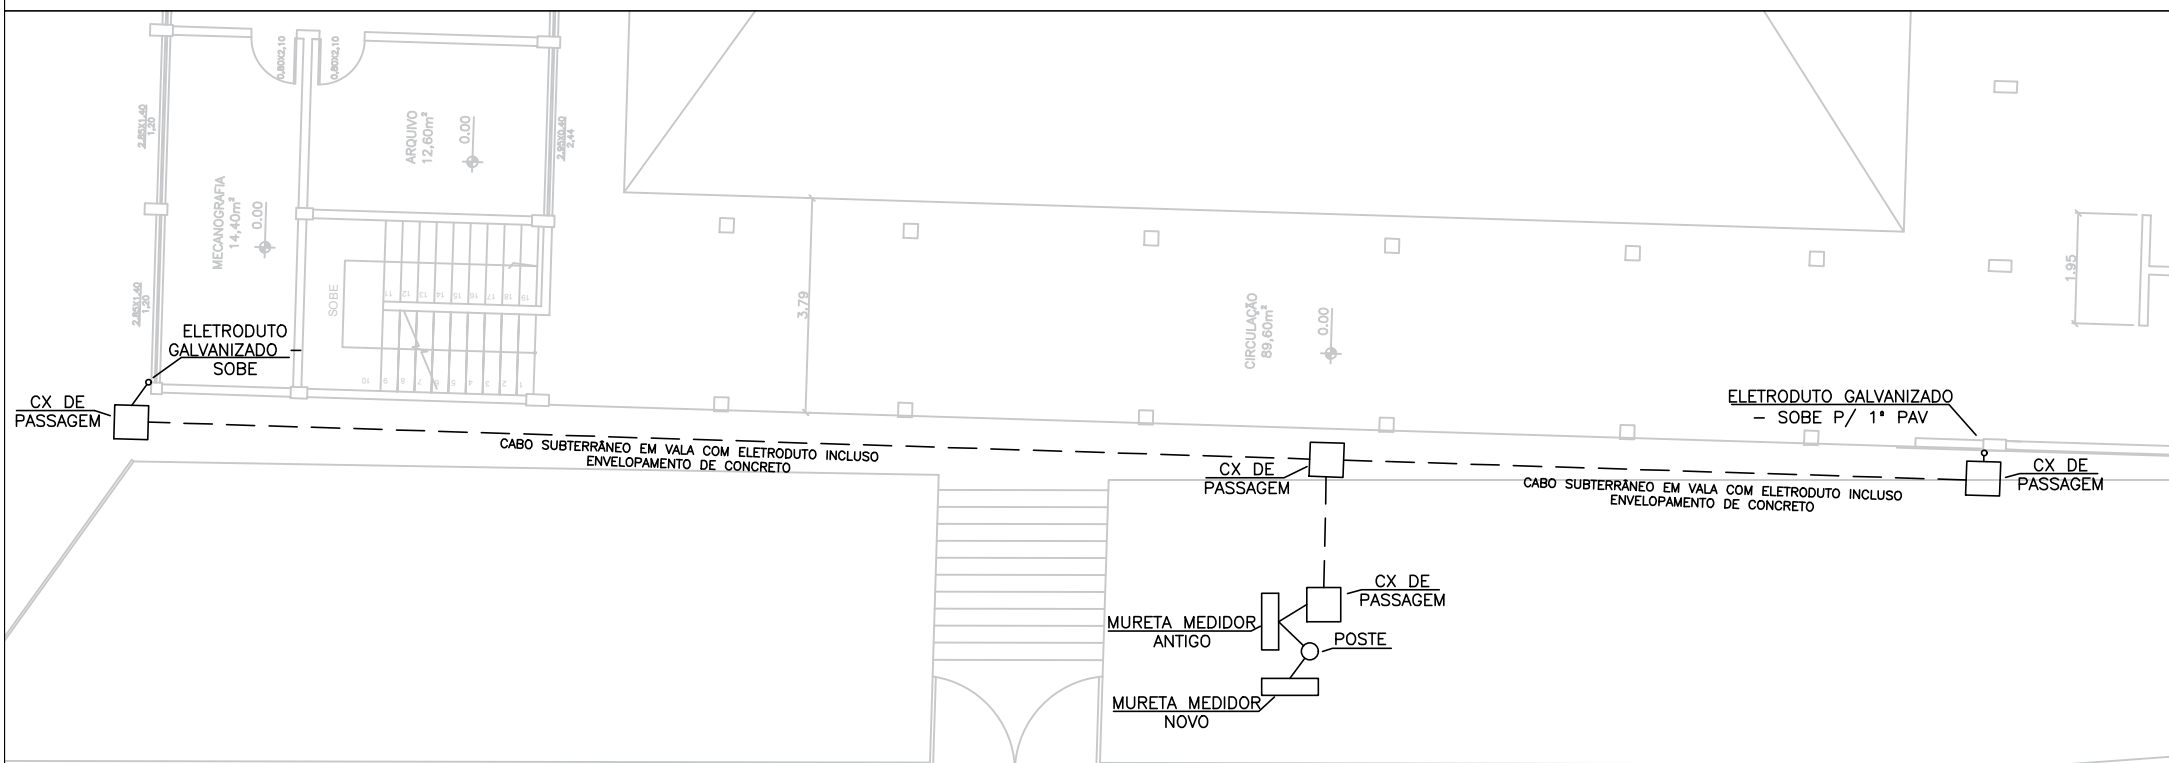

PLANTA BAIXA - TÉRREO