



NOTAS:

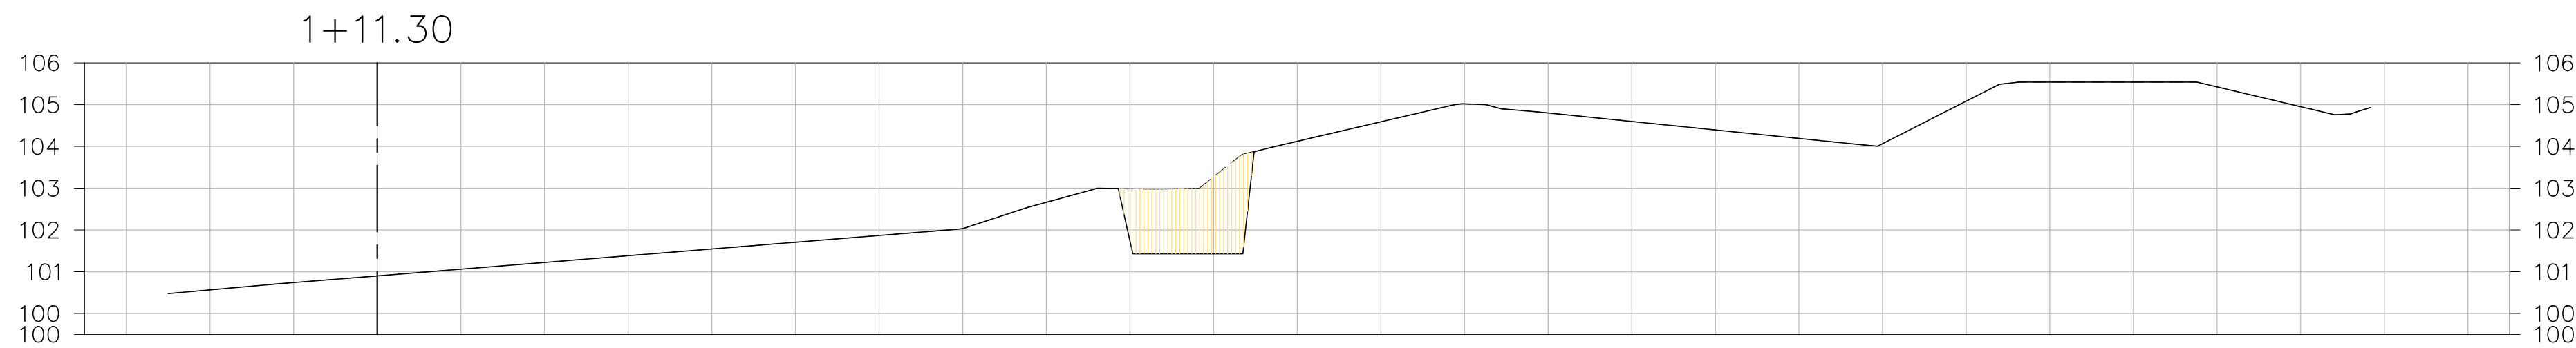

EST.1+11.30			
TIPO	ÁREA (m2)	VOLUME (m3)	VOLUME ACUMULADO (m3)
CORTE	5.13	9.80	1851.18
ATERRO	0.00	0.00	0.01

OFFSET	???	-4.00	-2.00	0.00	2.00	4.00	6.00	8.00	10.00	12.00	14.00	16.00	18.00	20.00	22.00	24.00	26.00	28.00	30.00	32.00	34.00	36.00	38.00	40.00	42.00	44.00	46.00	48.00	50.00
TERRENO ACABADO		100.56	100.74	100.90	101.06	101.22	101.38	101.54	101.71	101.87	102.03	102.66	102.99	103.27	104.12	104.59	105.02	104.80	104.60	104.40	104.19	104.07	105.09	105.54	105.54	105.43	104.95	104.80	104.80
TERRENO NATURAL		100.56	100.74	100.90	101.06	101.22	101.38	101.54	101.71	101.87	102.03	102.66	102.99	103.27	104.12	104.59	105.02	104.80	104.60	104.40	104.19	104.07	105.09	105.54	105.54	105.43	104.95	104.80	104.80
CORTE ATERRO		0.00	0.00	0.00	0.00	0.00	0.00	0.00	0.00	0.00	0.00	0.00	1.24	1.84	0.00	0.00	0.00	0.00	0.00	0.00	0.00	0.00	0.00	0.00	0.00	0.00	0.00	0.00	0.00

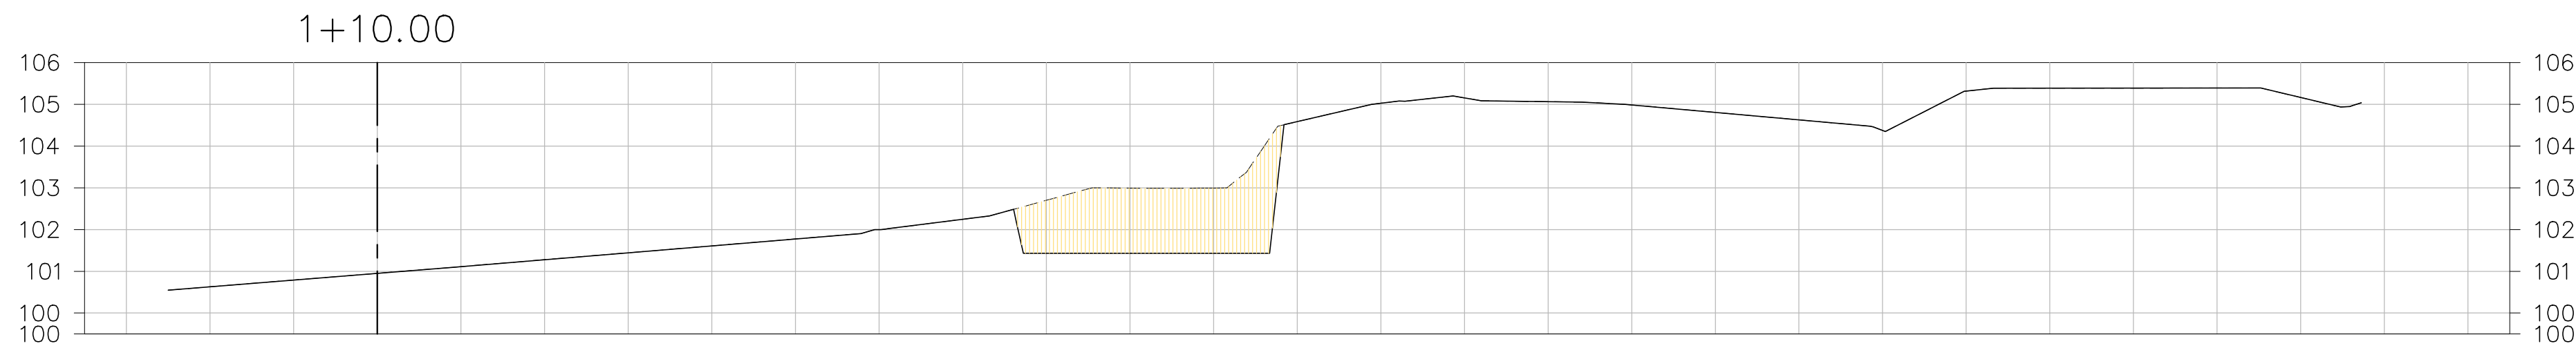

EST.1+10.00			
TIPO	ÁREA (m2)	VOLUME (m3)	VOLUME ACUMULADO (m3)
CORTE	9.99	507.29	1841.39
ATERRO	0.00	0.00	0.01

OFFSET	???	-4.00	-2.00	0.00	2.00	4.00	6.00	8.00	10.00	12.00	14.00	16.00	18.00	20.00	22.00	24.00	26.00	28.00	30.00	32.00	34.00	36.00	38.00	40.00	42.00	44.00	46.00	48.00	50.00
TERRENO ACABADO		100.63	100.79	100.95	101.11	101.28	101.44	101.61	101.77	102.00	102.24	102.70	102.99	102.99	104.58	105.03	105.15	105.06	104.98	104.81	104.63	104.37	105.31	105.39	105.39	105.39	105.16	105.16	105.16
TERRENO NATURAL		100.63	100.79	100.95	101.11	101.28	101.44	101.61	101.77	102.00	102.24	102.70	102.99	102.99	104.58	105.03	105.15	105.06	104.98	104.81	104.63	104.37	105.31	105.39	105.39	105.39	105.16	105.16	105.16
CORTE ATERRO		0.00	0.00	0.00	0.00	0.00	0.00	0.00	0.00	0.00	0.00	1.27	1.56	1.56	0.00	0.00	0.00	0.00	0.00	0.00	0.00	0.00	0.00	0.00	0.00	0.00	0.00	0.00	0.00

LEGENDA:

REV.	T.E.	DESCRIÇÃO	PROJ.	PROJ.	VER.	APR.	AUT.	DATA

REVISÕES		
T.E.	TIPO DE EMISSÃO	DATA

APROVAÇÃO	ASSINATURA	DATA
RT	ASSINATURA	
	NOME	
	PROJETISTA	
	SUPERVISOR	



PROJETO TERRAPLENAGEM
 PROJETO BÁSICO
 BAIRRO INCONFIDÊNCIA
 ESCOLA MUNICIPAL EMERALDA VIANNA
 SEÇÕES DE TERRAPLENAGEM