




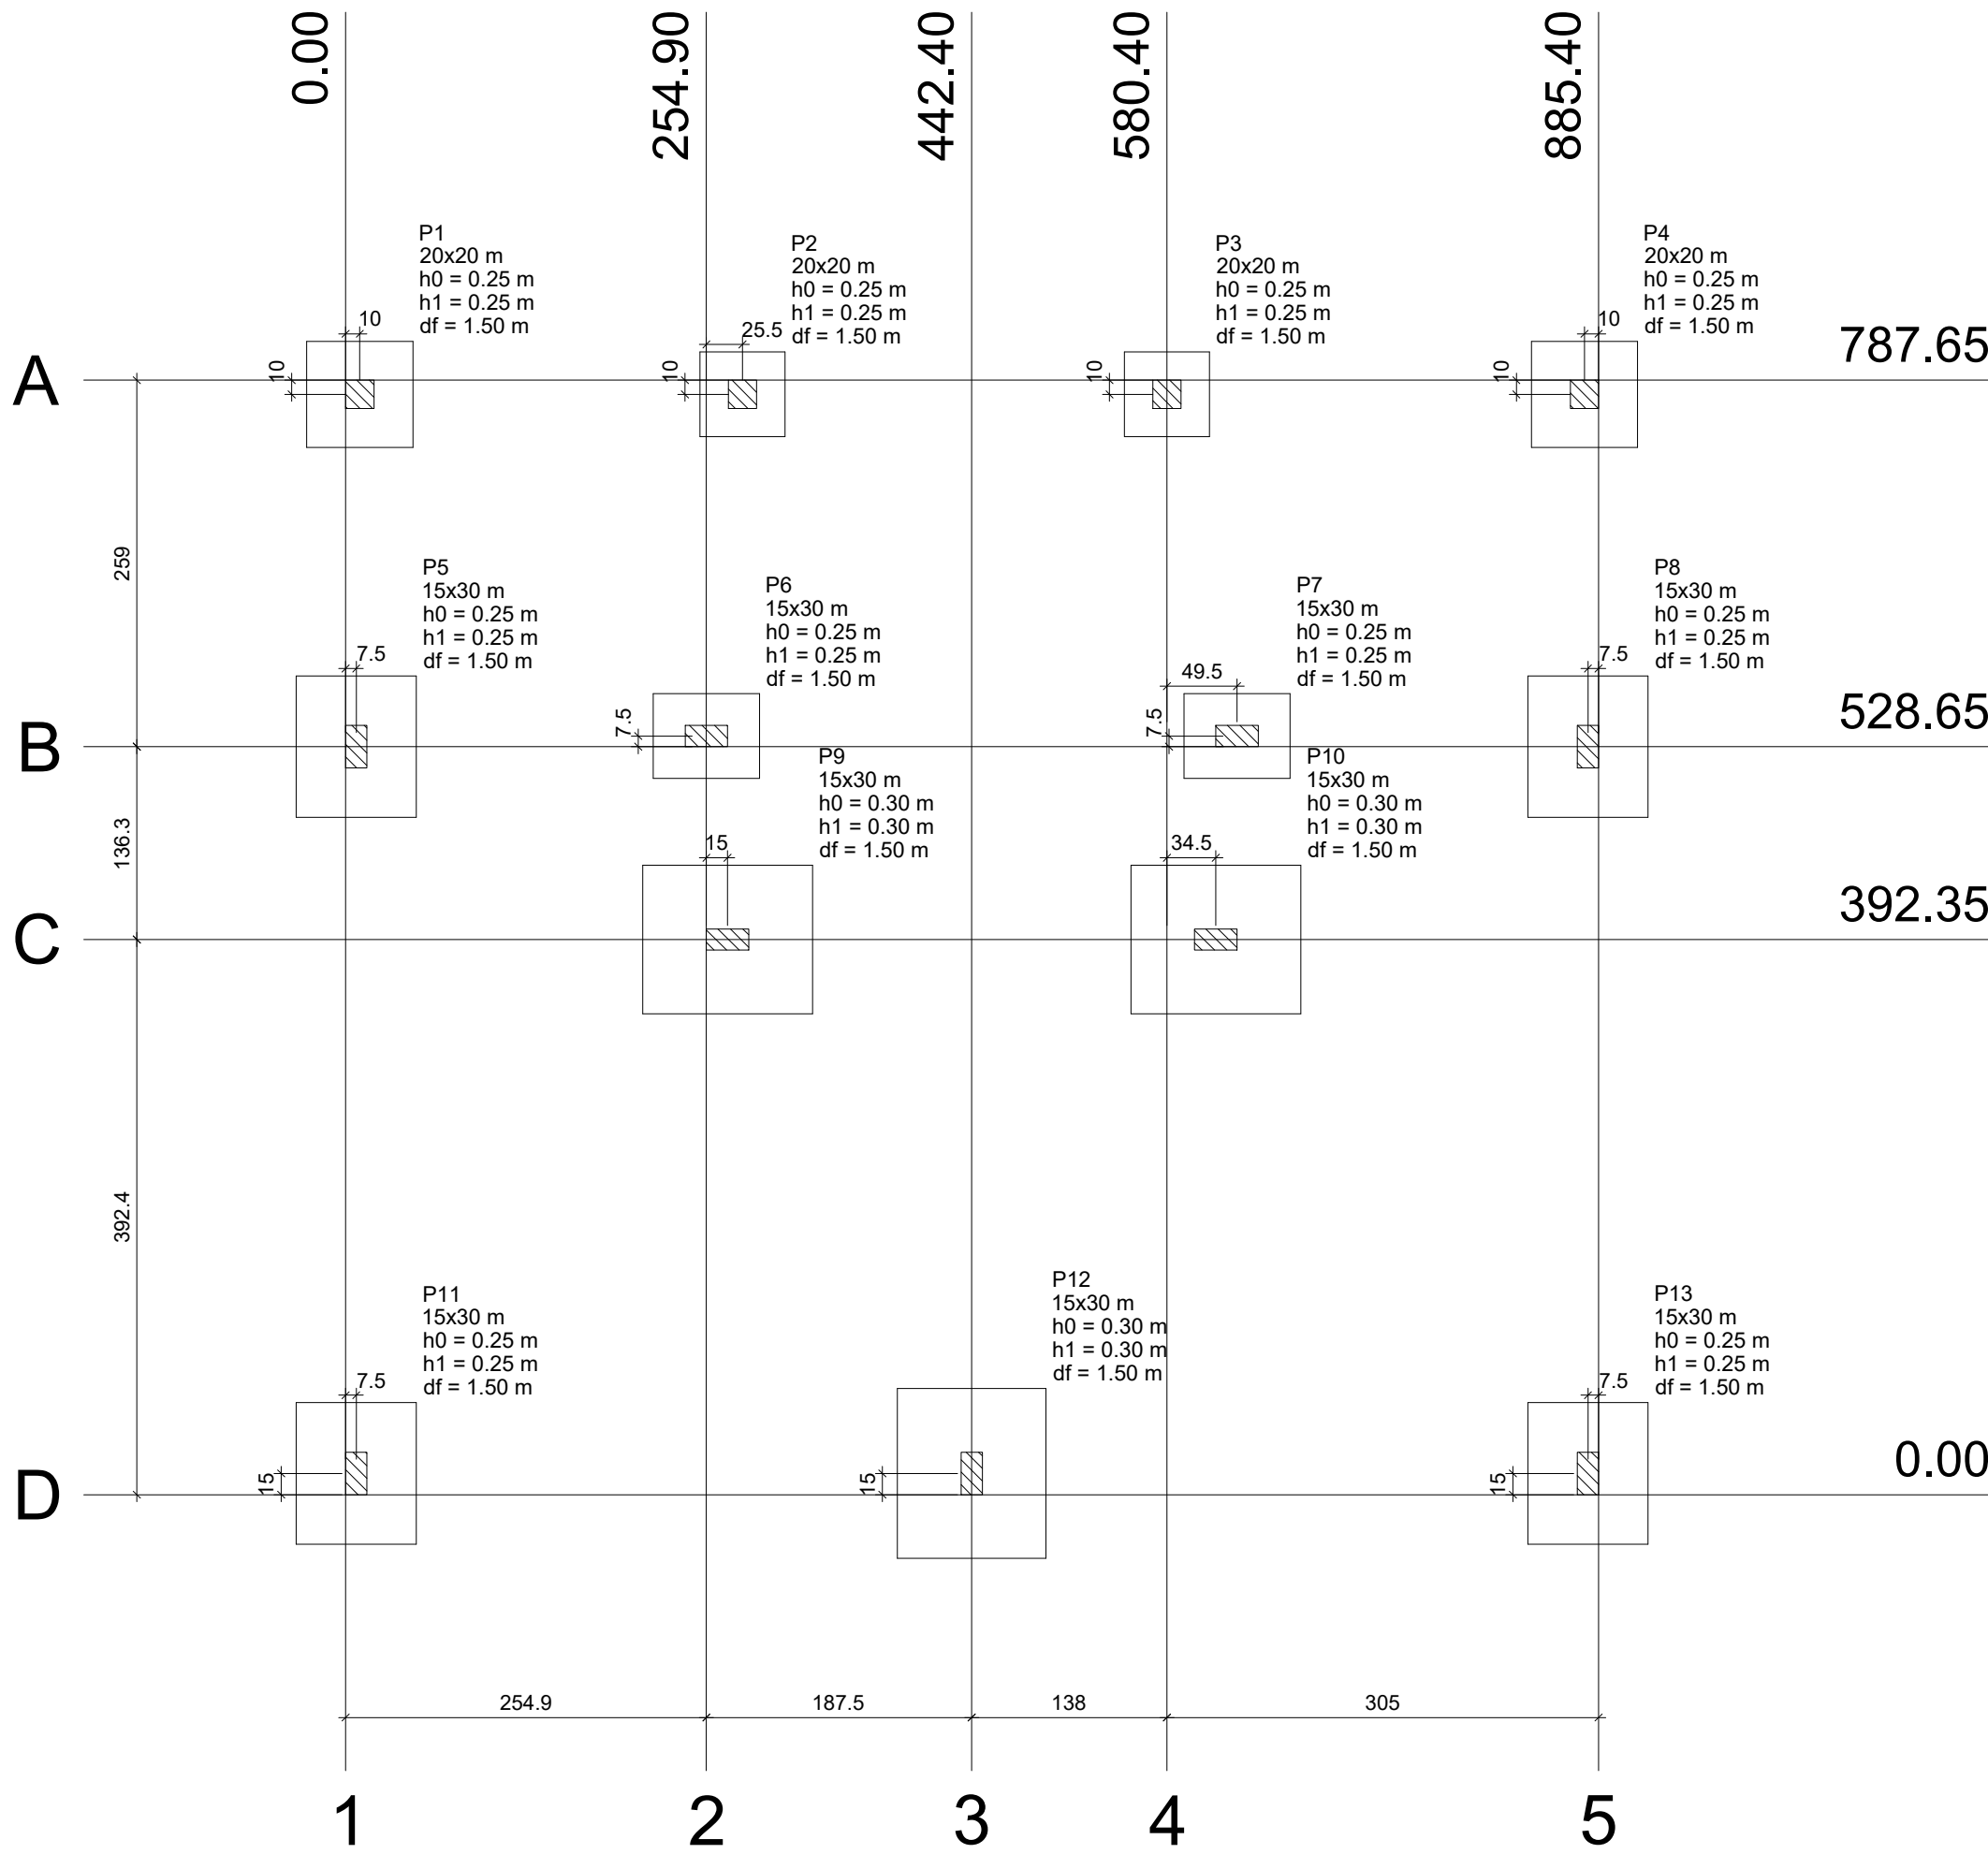

Planta de locação
escala 1:50

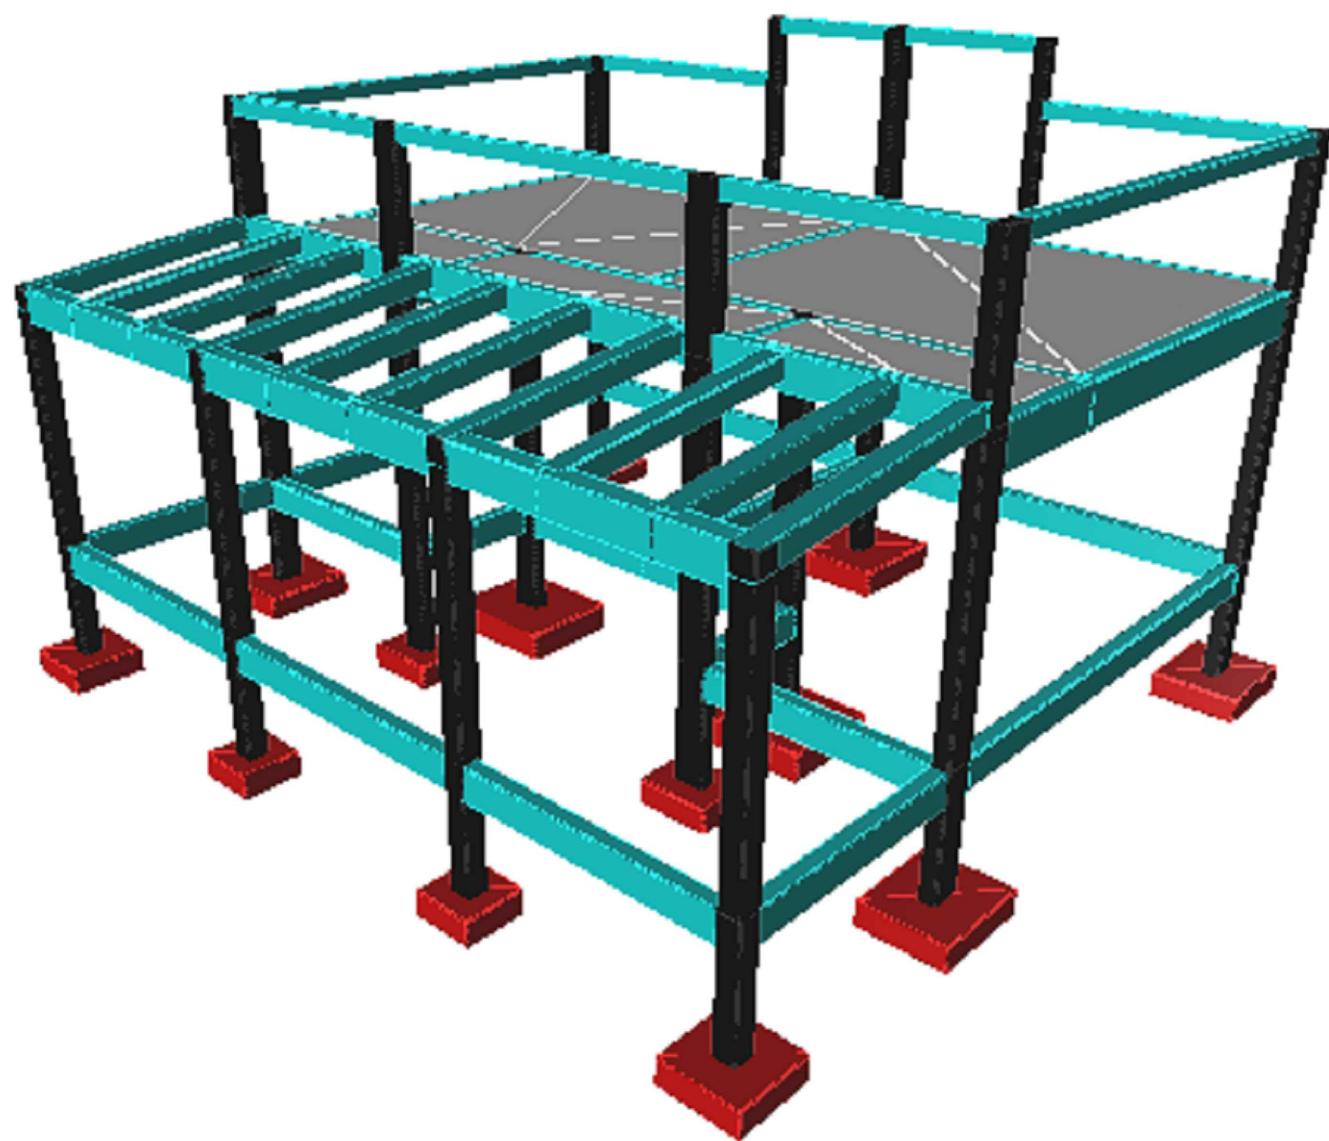


Perspectiva 3D
sem escala

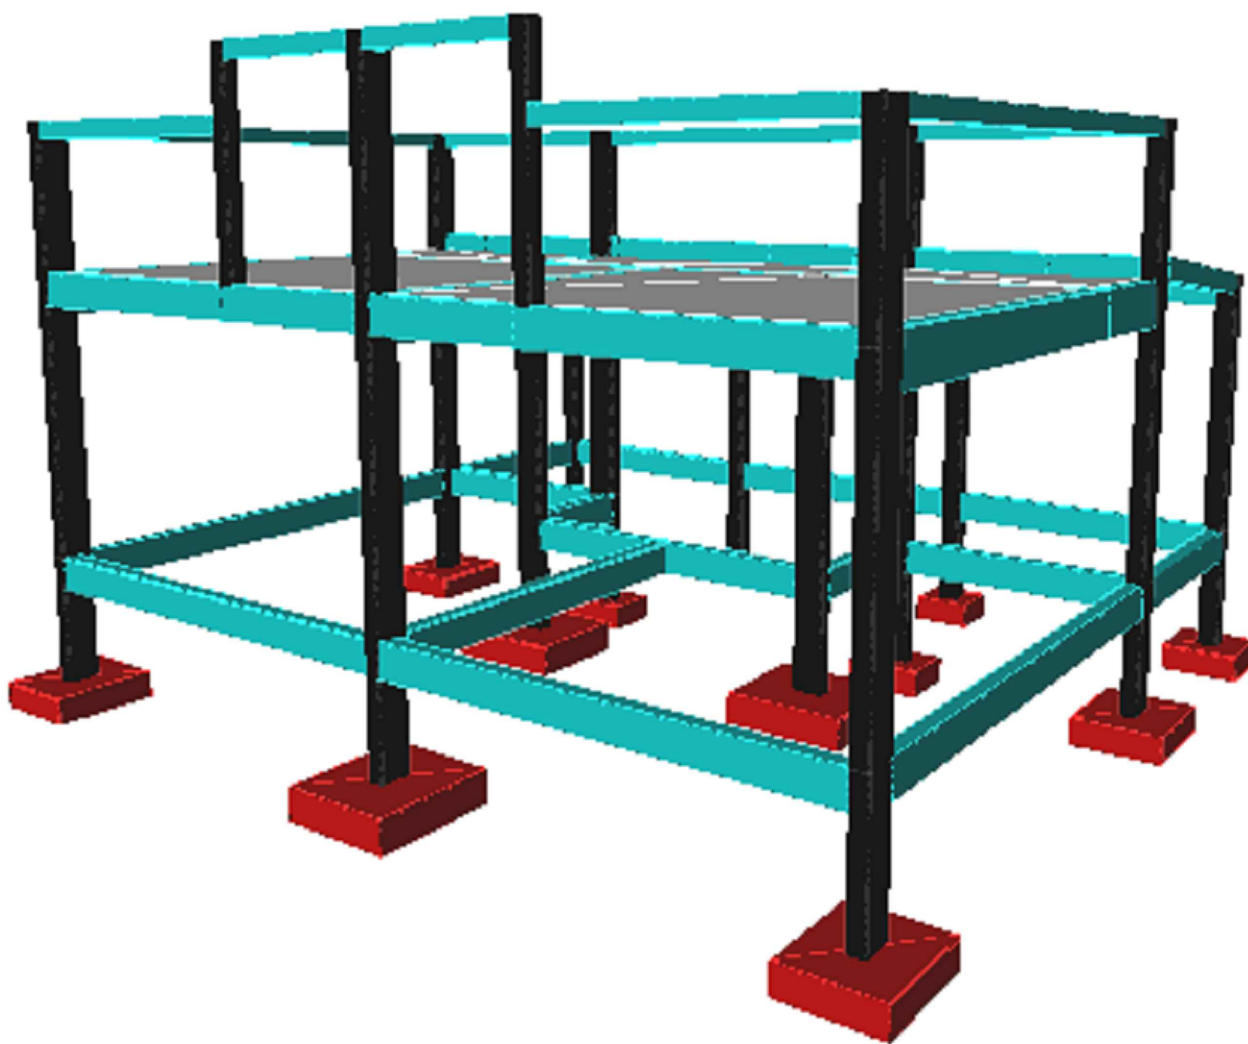

Perspectiva 3D
sem escala

Nome	Seção (m)	X (cm)	Y (cm)	Pilar		Mx (kgf.m)	My (kgf.m)	Fx (kgf)	Fy (kgf)	Fundação				
				Carga Máx. (kgf)	Carga Min. (kgf)					Lado B (m)	Lado H (m)	h0 / ha (m)	h1 / hb (m)	df (m)
P1	20x20	10.00	777.65	2100	1600	300	100	100	400	0.75	0.75	0.25	0.25	1.50
P2	20x20	280.40	777.65	1800	1500	200	100	100	100	0.60	0.60	0.25	0.25	1.50
P3	20x20	580.40	777.65	1800	1600	300	100	100	100	0.60	0.60	0.25	0.25	1.50
P4	20x20	875.40	777.65	2100	1600	300	100	100	400	0.75	0.75	0.25	0.25	1.50
P5	15x30	7.50	528.65	6400	5700	600	200	600	0.85	1.00	0.25	0.25	1.50	
P6	15x30	254.90	536.15	4900	3700	200	300	200	200	0.60	0.75	0.25	0.25	1.50
P7	15x30	629.90	536.15	4900	3700	200	200	300	200	0.60	0.75	0.25	0.25	1.50
P8	15x30	877.90	528.65	6400	5700	600	200	200	600	0.85	1.00	0.25	0.25	1.50
P9	15x30	269.90	392.35	7600	6000	200	500	700	200	1.05	1.20	0.30	0.30	1.50
P10	15x30	614.90	392.35	7200	5700	200	500	700	200	1.05	1.20	0.30	0.30	1.50
P11	15x30	7.50	15.00	7000	6300	400	300	500	500	0.85	1.00	0.25	0.25	1.50
P12	15x30	442.40	15.00	14100	12200	800	100	100	800	1.05	1.20	0.30	0.30	1.50
P13	15x30	877.90	15.00	7000	6300	400	300	500	500	0.85	1.00	0.25	0.25	1.50

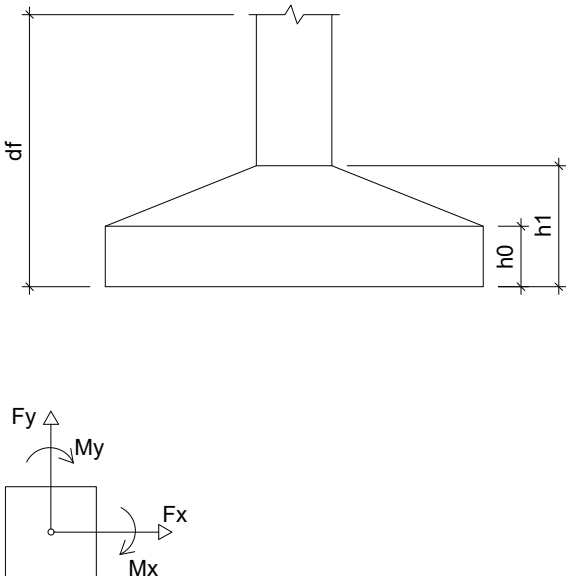

Locação no eixo X		Locação no eixo Y	
Coordenadas (cm)	Nome	Coordenadas (cm)	Nome
7.50	P5, P11	777.65	P1, P2, P3, P4
10.00	P1	536.15	P6, P7
254.90	P6	528.65	P5, P8
269.90	P9	392.35	P9, P10
280.40	P2	15.00	P11, P12, P13
442.40	P12		
580.40	P3		
614.90	P10		
629.90	P7		
875.40	P4		
877.90	P8, P13		